


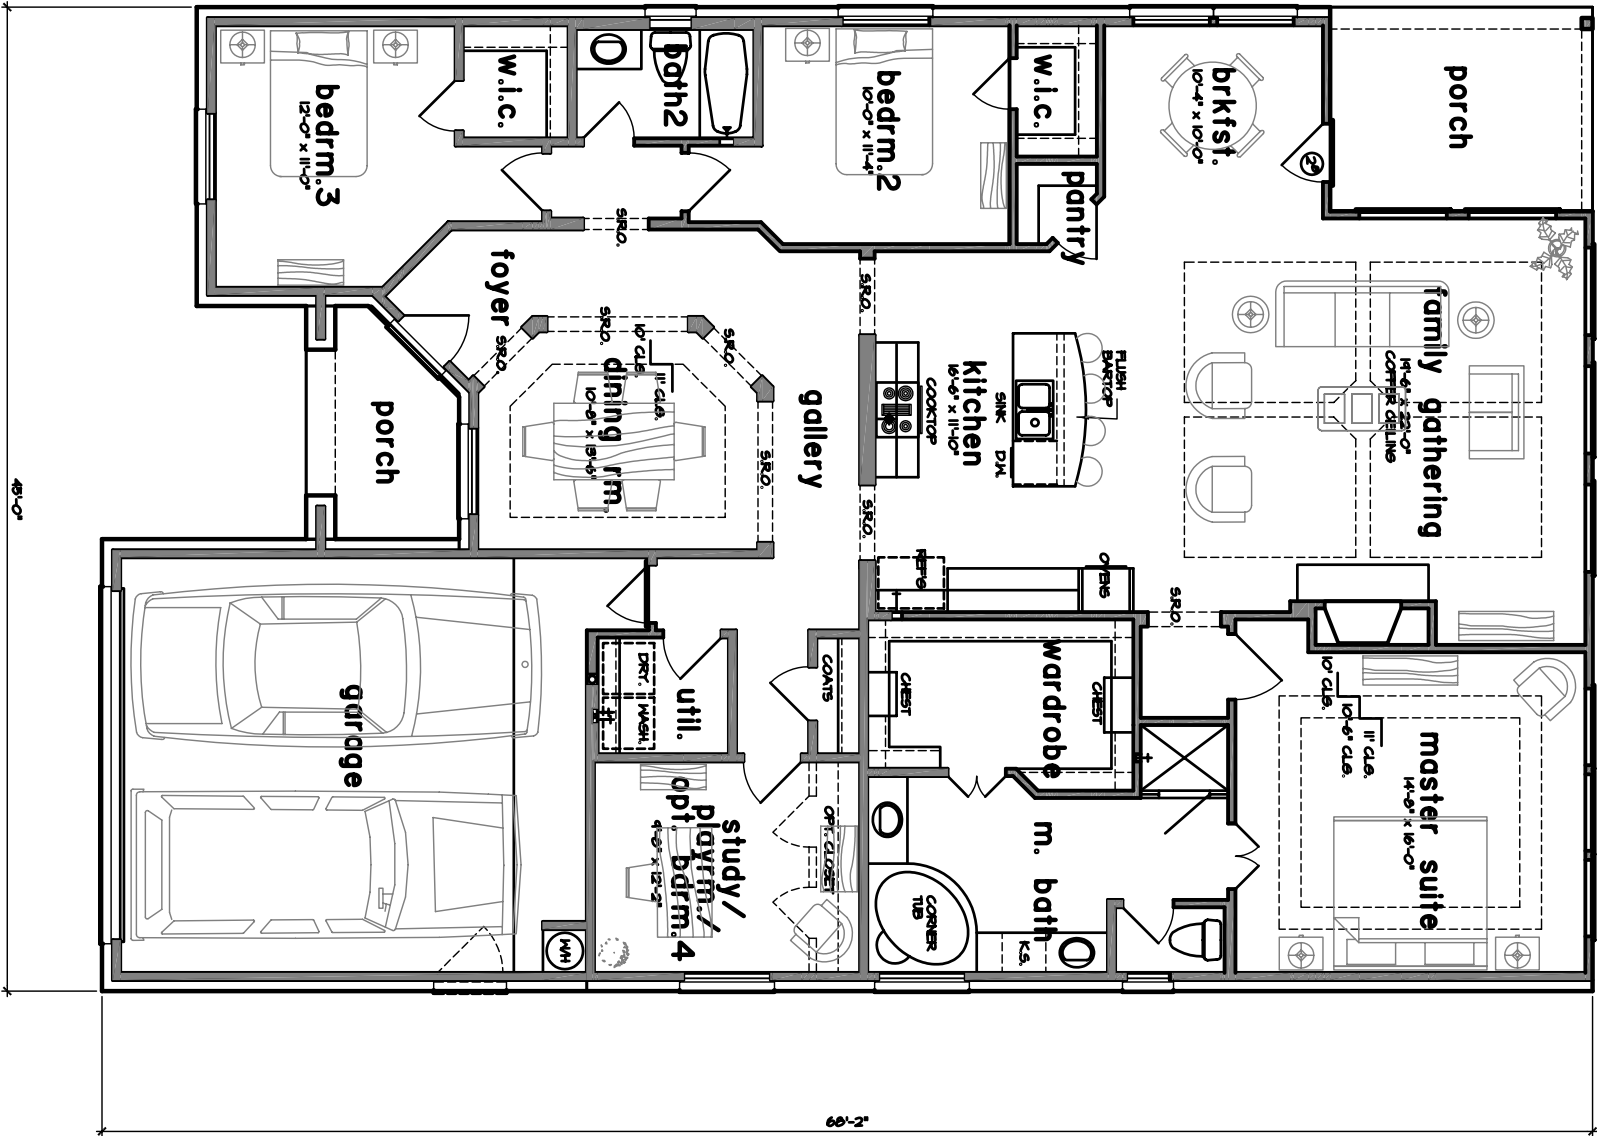

square footage

LIVING AREA	2 2 6 7
POUCHES	1 7 9
GARAGE	4 6 5
TOTAL COVD. AREA	2 9 0 4

floor plan

- 10'-0" CLASS WALL SCALE 1/4" = 1'-0"	
PLAN NO. 2502 AR	SHEET NO. 2 OF 2