



100206 HA

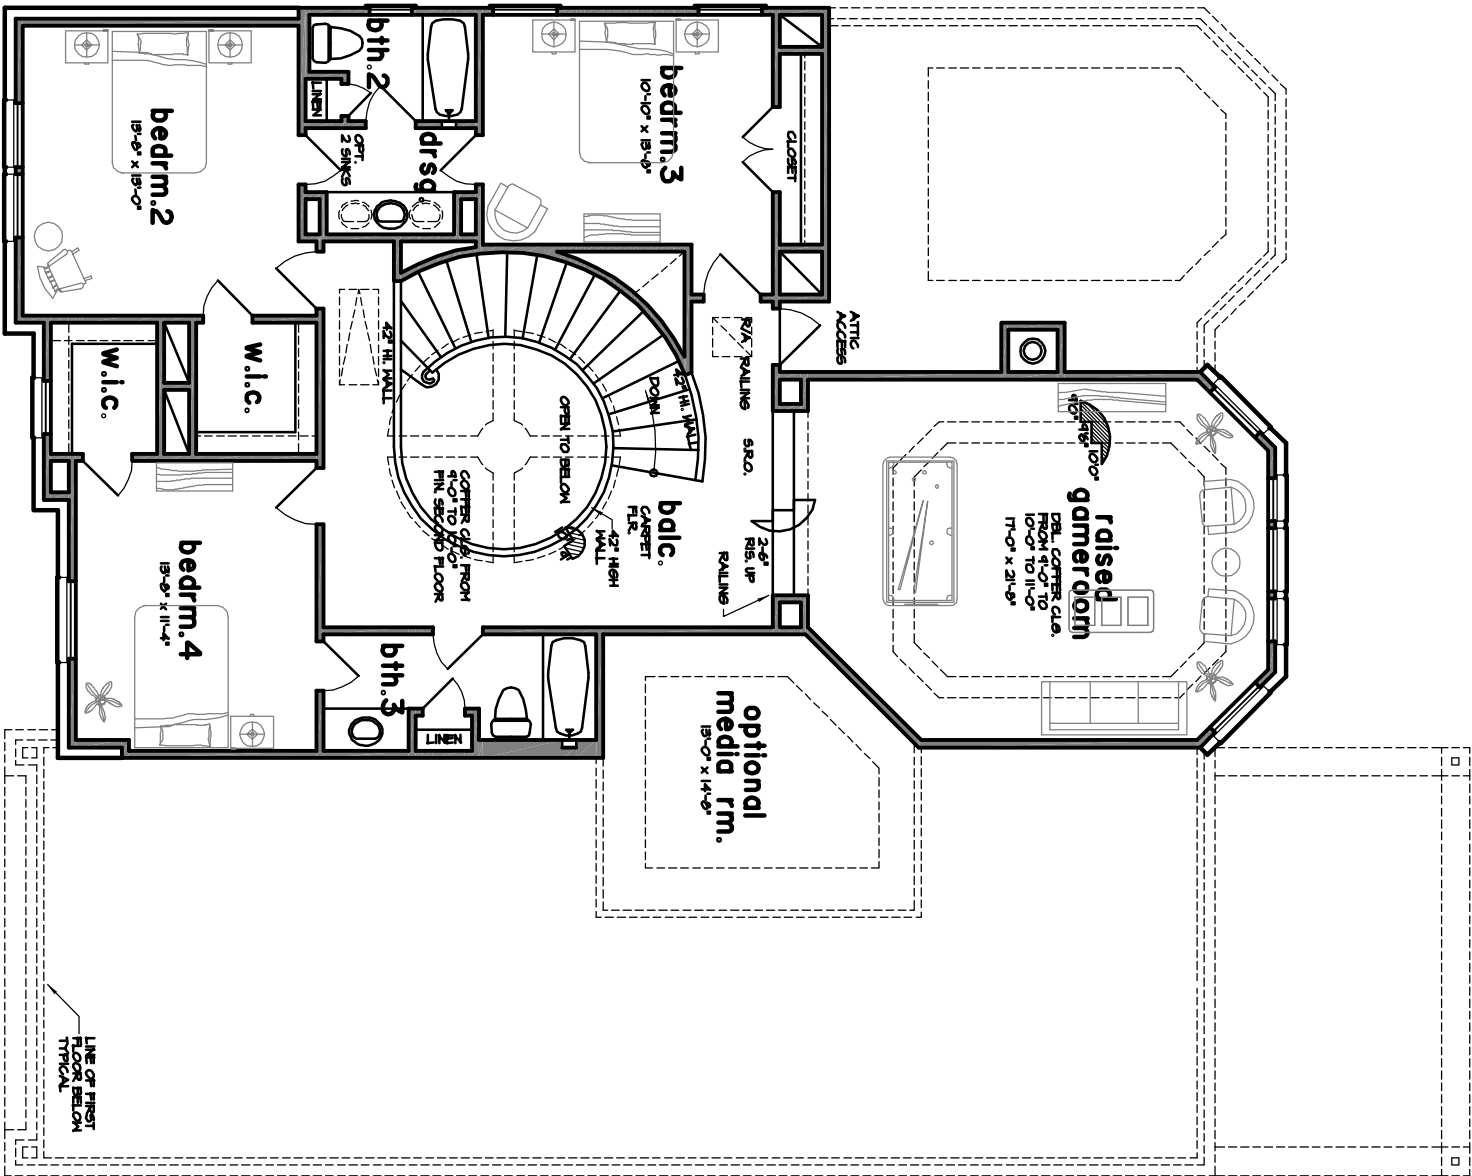

second floor plan

SCALE: 1/4" = 1'-0"

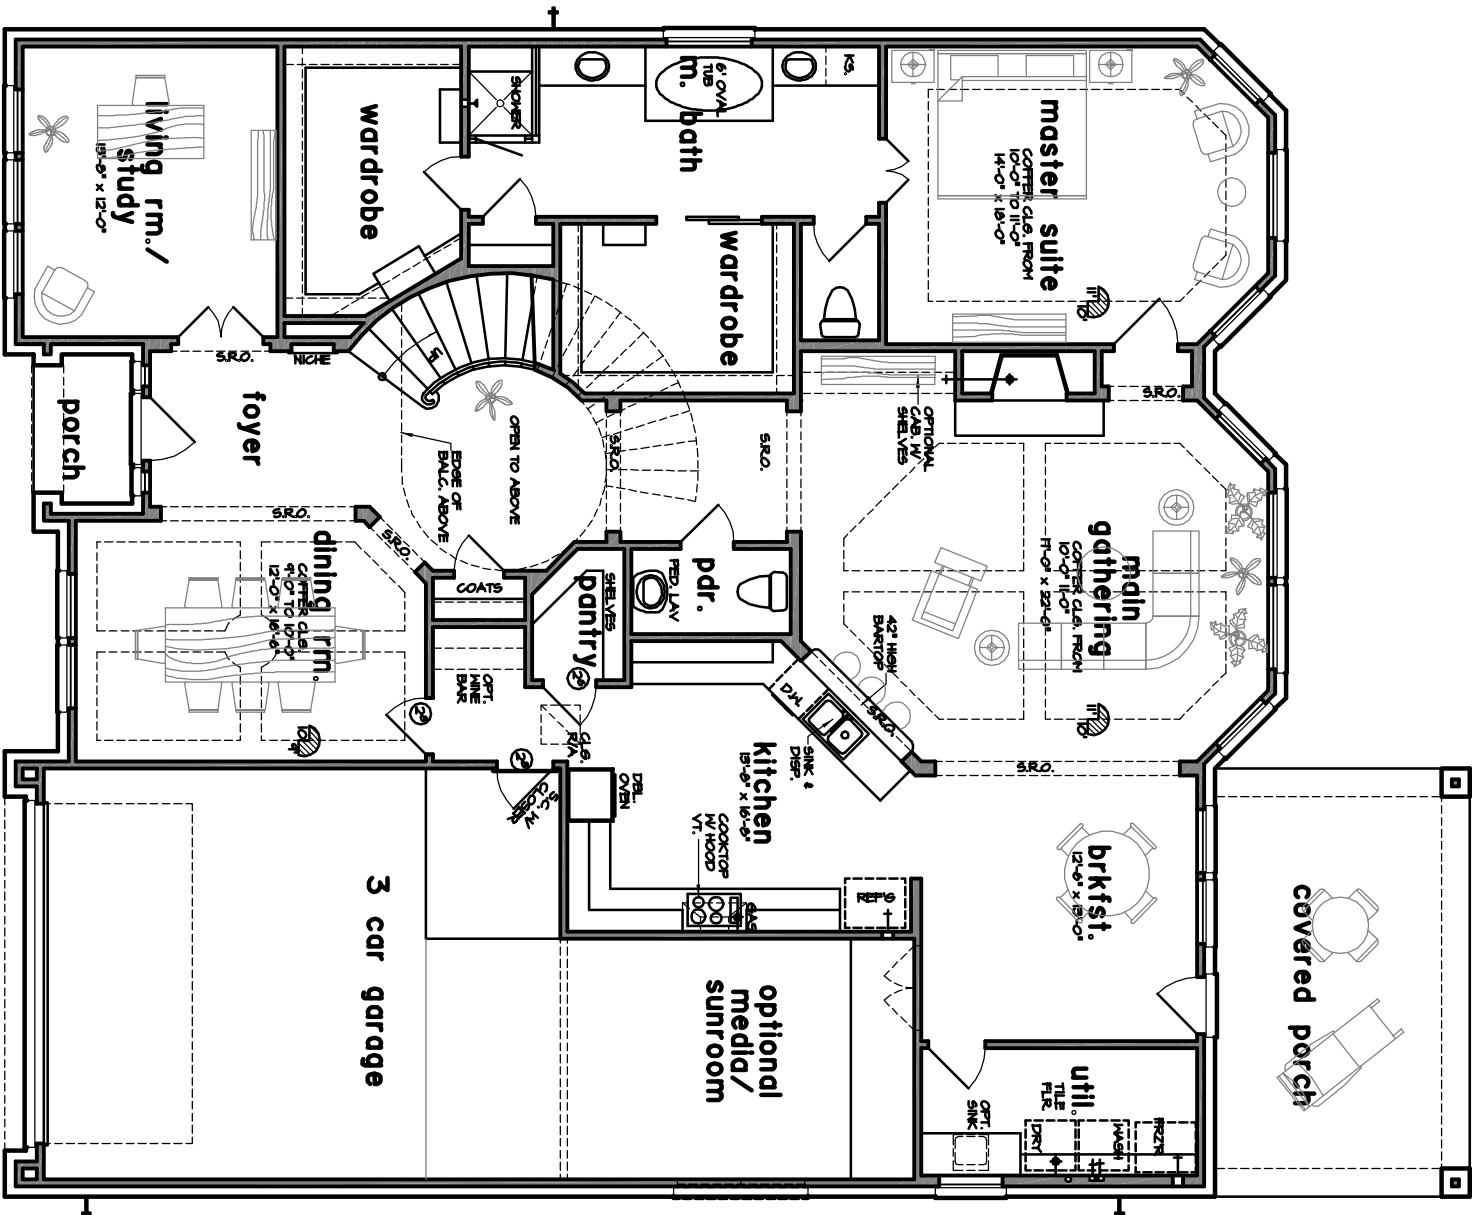

square footage

FIRST FLOOR	24 15
SECOND FLOOR	14 18
LIVING AREA	36 53
THREE CAR GARAGE	7 12
POUCH	3 6
COVERED PORCH	24 2
TOTAL COVERED AREA	48 25
OPTIONAL MEDIA/SUNROOM	20 2
OPTIONAL RAISED MEDIA	18 8
TOTAL	52 15

first floor plan

SCALE: 1/4" = 1'-0"